


Datum 49.000m

FRONT ELEVATION

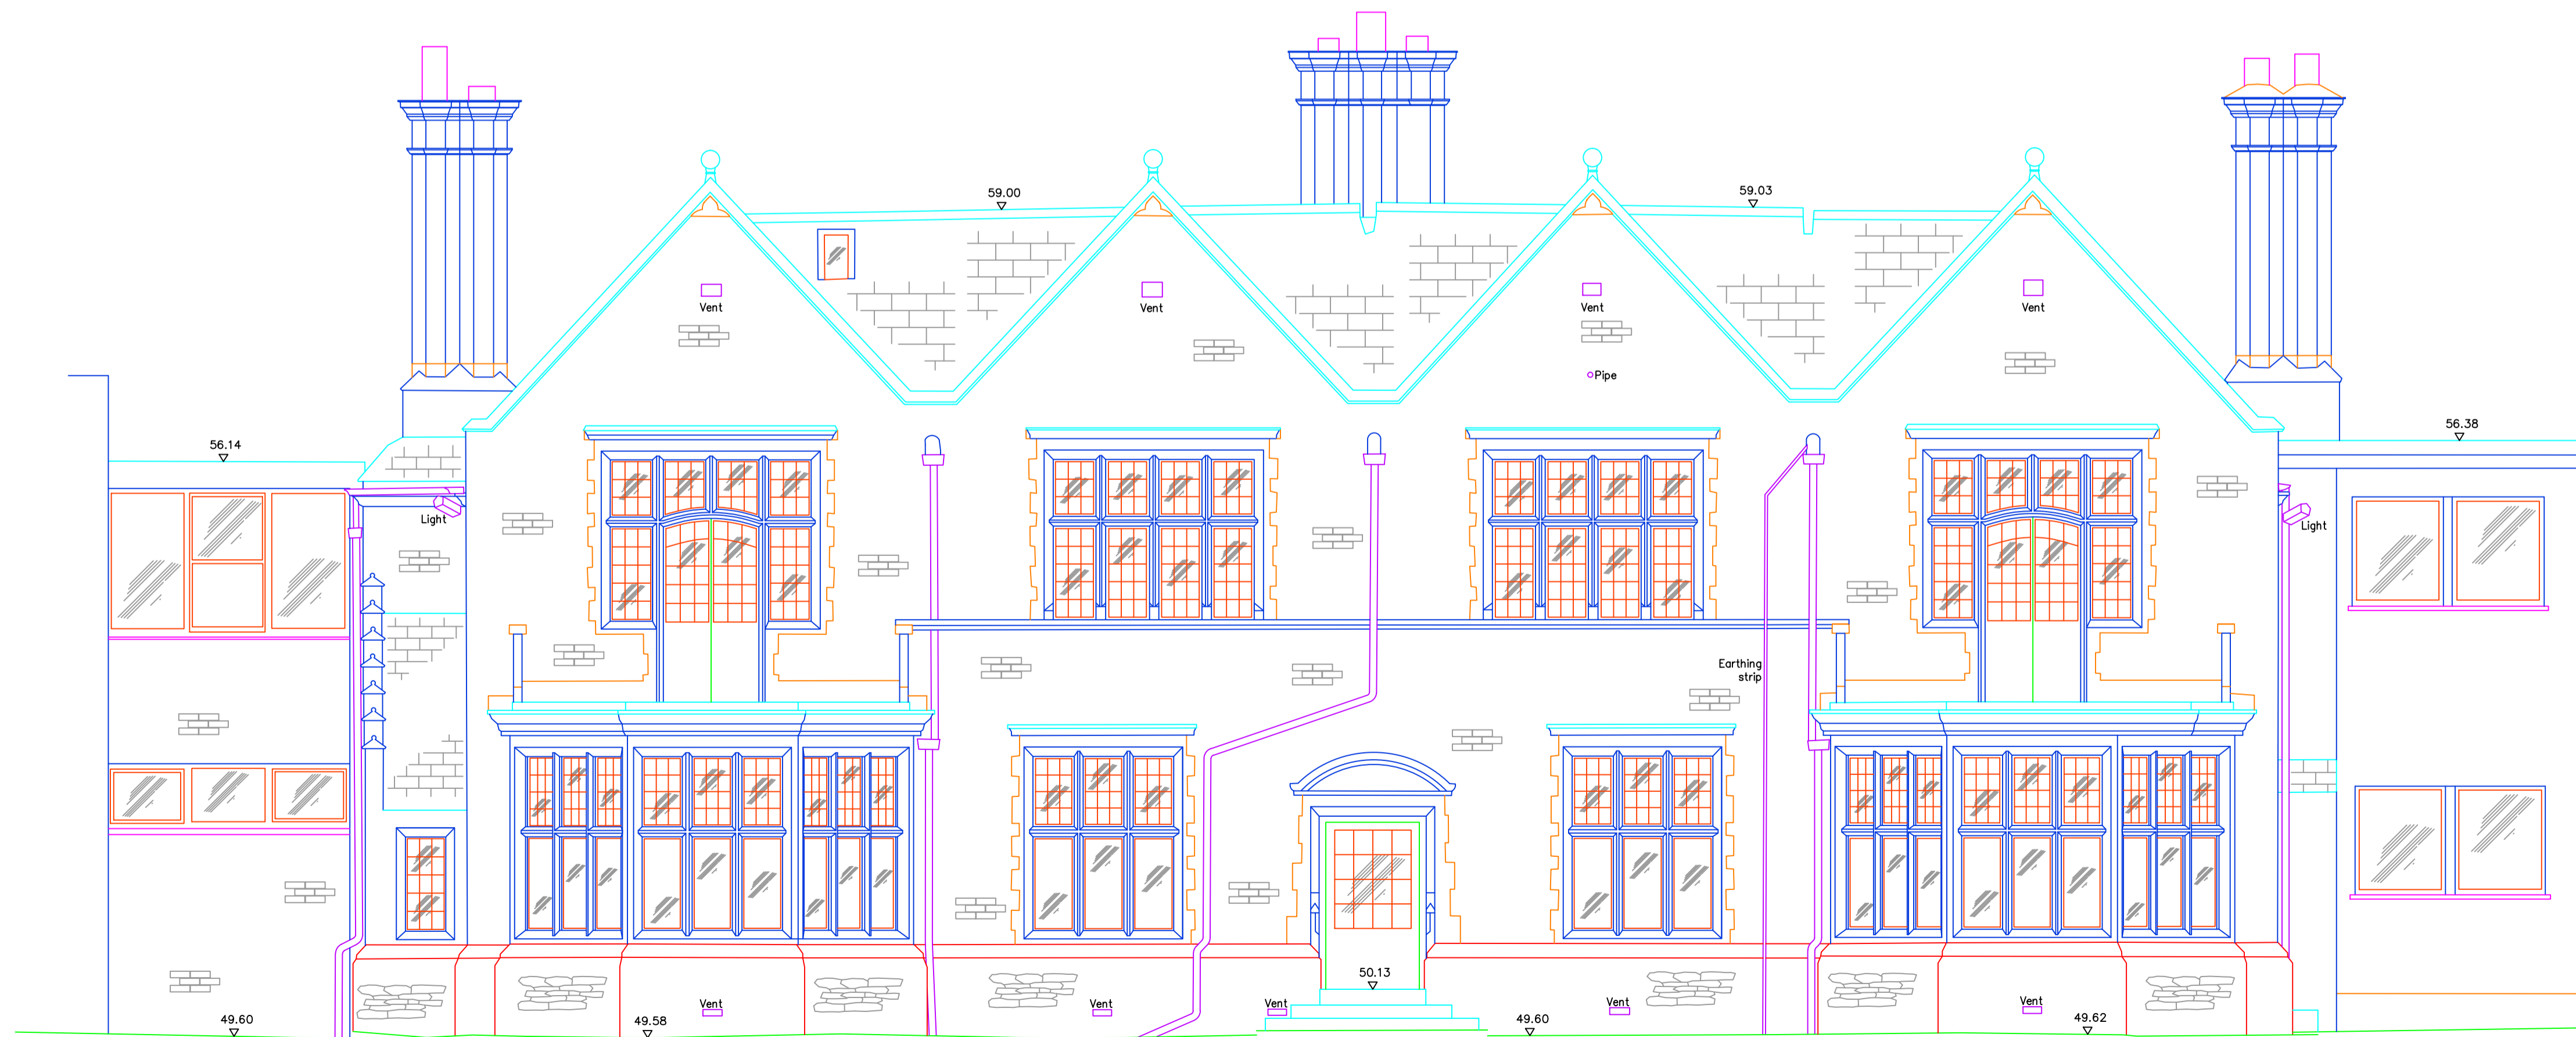

Datum 49.000m

REAR ELEVATION

Coordinate Table				
Station	Eastings	Nothings	Level	Description

Note

This survey data has been prepared for the client detailed below to an agreed specification. Unless otherwise agreed in writing the liability of 360 Geomatics Ltd is limited to the client or his appointed agent and does not extend to use beyond the limitations of the specification.

Survey is based on an arbitrary grid.

All levels are related to a local site datum located at T2. Value 50.000m.

© Copyright 360 Geomatics Ltd 2015

Abbreviations (Where Applicable)			

Rev Suffix	Revision Details	Initial	Date

Surveyed by

360GEOMATICS
 LAND & MEASURED BUILDING SURVEYS

10 Salters Heath Road
 Monk Sherborne, Tadley
 Hampshire RG26 5HY

Tel: 01256 851672
 Mob: 07734 233459
 Email: info@360g.co.uk
 Website: www.360g.co.uk

Client:

Job Title:

Drawing Title:

FRONT AND REAR ELEVATIONS

Drawing No:		Rev Suffix:	
Drawn: PB	Checked: DR	Scale: 1:50	Date:
Job No:	Sheet: 1 of 1	Sheet Size: A1	