




Coordinate Table				
Station	Easting	Northing	Level	Description

**Note**  
 This survey data has been prepared for the client detailed below to an agreed specification. Unless otherwise agreed in writing the liability of 360 Geomatics Ltd is limited to the client or his appointed agent and does not extend to use beyond the limitations of the specification.  
 Any critical dimensions should be verified on site prior to design and construction.

© Copyright 360 Geomatics 2017

**Abbreviations (Where Applicable)**

▲ Survey Station	↗ Step Up
AH Arch Height	H/R Hand Roll
AL Arch Level	IC Inspection Cover
BL Beam Soffit Level	IL Inset Level
BSU Beam Slopes Up	LP Light
BU Brick Wall	LP Light Post
CE Cleaning Eye	MB Metric
CE Cleaning Eye	mh Metric High
(1.90) Ceiling Level (If False/True)	MB Metric Board
CEL Ceiling Level	NFI No Further Information
CH Column	OC Overhead
CL Column	OL Opening Level
CL Column	PC Floor
CL Column	ROF Roof open level
CL Column	R/S From Records
CL Column	RSD Roof Slopes Dist
CL Column	RSD Roof Slopes Up
CL Column	SI Slope
CL Column	SKL Skylight
CL Column	SPL Spring Level
CL Column	SPL Spring Point Height
CL Column	SPL Spring Point Level
CL Column	SVP Soil and Vent Pipe
CL Column	TSE Top of Beam
CL Column	TSE Top of Ceiling
CL Column	TSE Top of Feature
CL Column	TOW Top of Work
CL Column	UTL Unable to Lift
CL Column	UTL Unable to Measure
CL Column	UTL Unable to Trace
CL Column	WF Water Feature
CL Column	WC Water Closet
CL Column	WSU Well Slopes Up
CL Column	WT Work Top
↖ Vaulted Ceiling	
↔ Ceiling Joint Direction	

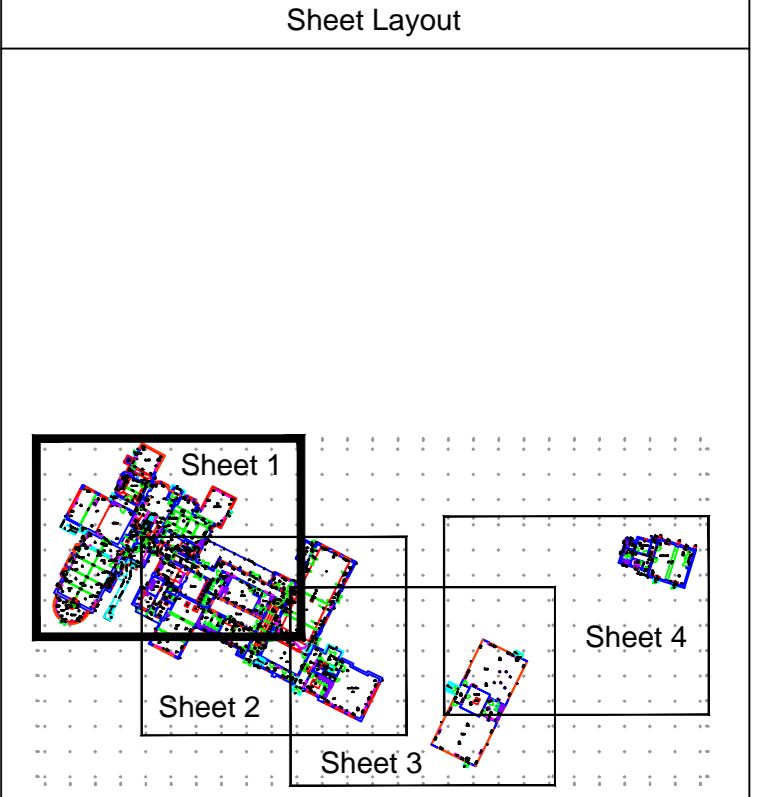

Rev	Rev Suffix	Revision Details	Initial	Date

Surveyed by  
**360GEOMATICS**  
 LAND & MEASURED BUILDING SURVEYS  
 10 Salters Heath Road  
 Monk Sherborne, Tadley  
 Hampshire RG26 5HY  
 Tel: 01256 851672  
 Mob: 07734 233459  
 Email: info@360g.co.uk  
 Website: www.360g.co.uk

Client: \_\_\_\_\_

Job Title: \_\_\_\_\_

Drawing Title: **MEASURED BUILDING SURVEY  
GROUND FLOOR PLAN**

Drawing No: _____	Rev Suffix: _____
Drawn: _____	Checked: _____
Scale: 1:50	Date: _____
Job No: _____	Sheet 1 of 4
	Sheet Size A0