

Coordinate Table				
Station	Easting	Northing	Level	Description


Note

This survey data has been prepared for the client detailed below to an agreed specification. Unless otherwise agreed in writing the liability of 360 Geomatics Ltd is limited to the client or his appointed agent and does not extend to use beyond the limitations of the specification.

Any critical dimensions should be verified on site prior to design and construction.

© Copyright 360 Geomatics Ltd 2017

Abbreviations (Where Applicable)

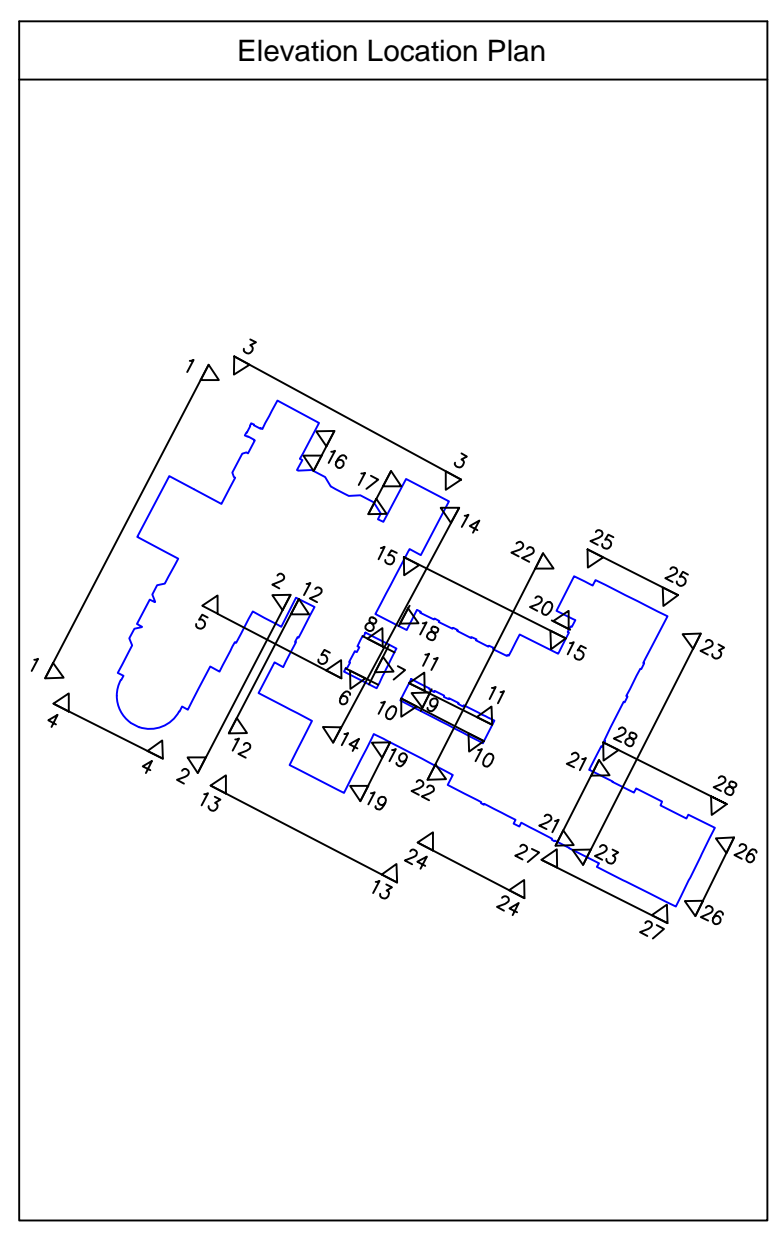

Rev Suffix	Revision Details	Initial	Date

Surveyed by

360GEOMATICS
 LAND & MEASURED BUILDING SURVEYS
 10 Salters Heath Road
 Monk Sherborne, Tadley
 Hampshire RG26 5HY
 Tel: 01256 851672
 Mob: 07734 233459
 Email: info@360g.co.uk
 Website: www.360g.co.uk

Client: _____

Job Title: _____

Drawing Title: _____

Drawing No: _____ Rev Suffix: _____

Drawn:	Checked:	Scale: 1:100	Date:
Job No:	Sheet: 1 of 4	Sheet Size: A0	