



LEASE PLAN

1-2 Japonica Way

LONDON, W1T

Ground Floor

 Lease Demise


Notes:

Care should be taken when drawings are printed to avoid image distortion.

This drawing is issued for lease registration purposes only and further copies should be printed under the appropriate licence.

Revisions:

A - Original Issue (December 2016)

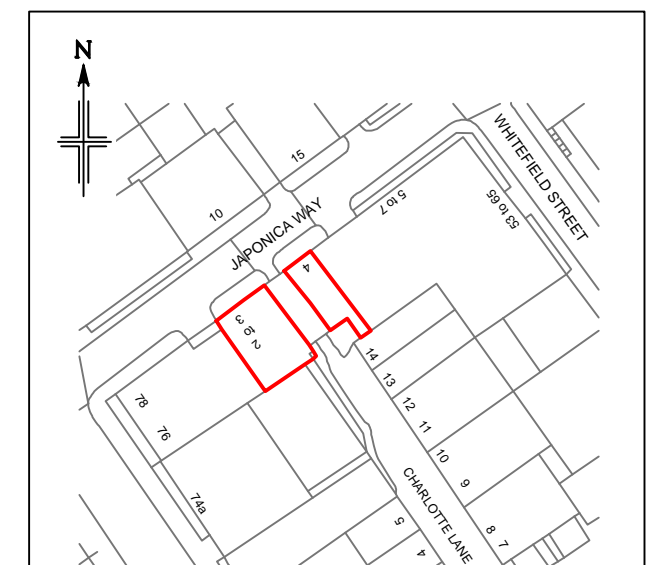

Location Plan

Scale 1:1250

This drawing contains Ordnance Survey data which has been reproduced with the permission of the Controller of Her Majesty's Stationery Office, Crown copyright 2014.

Licence Number 100020449

Dwg No.

17097B/106

Issue A

December 2017

Presentation Scale 1:100 @ A3

360GEO MATICS
LAND & MEASURED BUILDING SURVEYS

Tel: 01256 851672

Mob: 07734 233459

Email: info@360g.co.uk

Website: www.360g.co.uk

